
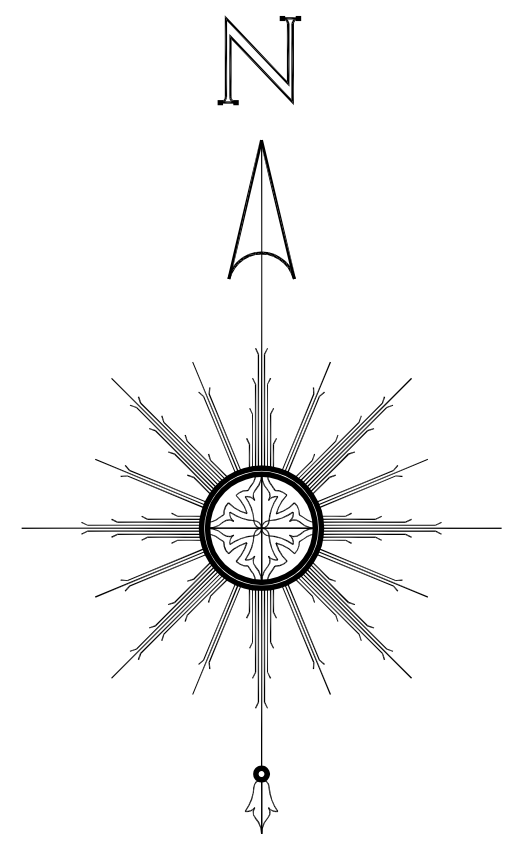


DOOR SCHEDULE							
MARK	WIDTH	HEIGHT	THICKNESS	TYPE	MATERIAL	HANDLESET	NOTES
001	3'-0"	6'-8"	1 3/4"	FLUSH	STEEL	LOCK	ADA APPROVED THRESHOLD
002	3'-0"	6'-8"	1 3/4"	FLUSH, FIRE	STEEL	LOCK	ADA APPROVED THRESHOLD
003	3'-0"	6'-8"	1 3/4"	FLUSH	STEEL	LOCK & DEADBOLT	ADA APPROVED THRESHOLD
004	3'-0"	6'-8"	1 3/4"	FLUSH, FIRE	STEEL	LOCK	ADA APPROVED THRESHOLD
005	3'-0"	6'-8"	1 3/8"	FLUSH, POCKET	H.C. BIRCH	PASSAGE	
006	3'-0"	6'-8"	1 3/8"	FLUSH	H.C. BIRCH	PRIVACY	
007	8'-0"	6'-8"	1 3/8"	FLUSH, SLIDING	H.C. BIRCH	-	OVERHEAD TRACK ONLY
008	3'-0"	6'-8"	1 3/8"	FLUSH, POCKET	H.C. BIRCH	PRIVACY	
009	3'-0"	6'-8"	1 3/8"	FLUSH	H.C. BIRCH	PASSAGE	
010	3'-0"	6'-8"	1 3/4"	FLUSH, 1/2 LITE	STEEL	LOCK & DEADBOLT	ADA APPROVED THRESHOLD
	14"	6'-8"		14" SIDELITE			
011	3'-0"	6'-8"	1 3/8"	FLUSH	H.C. BIRCH	PRIVACY	
012	6'-0"	6'-8"	1 3/8"	FLUSH, SLIDING	H.C. BIRCH	-	OVERHEAD TRACK ONLY
013	3'-0"	6'-8"	1 3/8"	FLUSH, POCKET	H.C. BIRCH	PRIVACY	
014	3'-0"	6'-8"	1 3/8"	FLUSH, POCKET	H.C. BIRCH	PRIVACY	
015	6'-0"	6'-8"	1 3/8"	FLUSH, SLIDING	H.C. BIRCH	-	OVERHEAD TRACK ONLY
016	6'-0"	6'-8"	-	-	SLIDING GLASS	LOCK	
017	3'-0"	6'-8"	1 3/8"	FLUSH	STEEL	LOCK & DEADBOLT	ADA APPROVED THRESHOLD
018	4'-0"	6'-8"	1 3/8"	FLUSH, BIFOLD	H.C. BIRCH	-	
019	18'-0"	9'-0"	-	OVERHEAD	STEEL	-	

FLOOR FINISH SCHEDULE	
ROOM NAME	FLOOR FINISH TYPE
ENTRY	TILE
LAUNDRY	TILE
MASTER BEDROOM	WOOD
MASTER BATH	TILE, FLOOR & BASE
SHOWER STALL / DRY OFF AREA	TILE, FLOOR & WALLS
KITCHEN	WOOD
DINING	WOOD
GREAT ROOM	WOOD
HALL	WOOD
BEDROOM #1	WOOD
BEDROOM #2	WOOD
2ND BATH	VINYL
SAFE ROOM	CONCRETE
MECH. ROOM	CONCRETE
GARAGE	CONCRETE

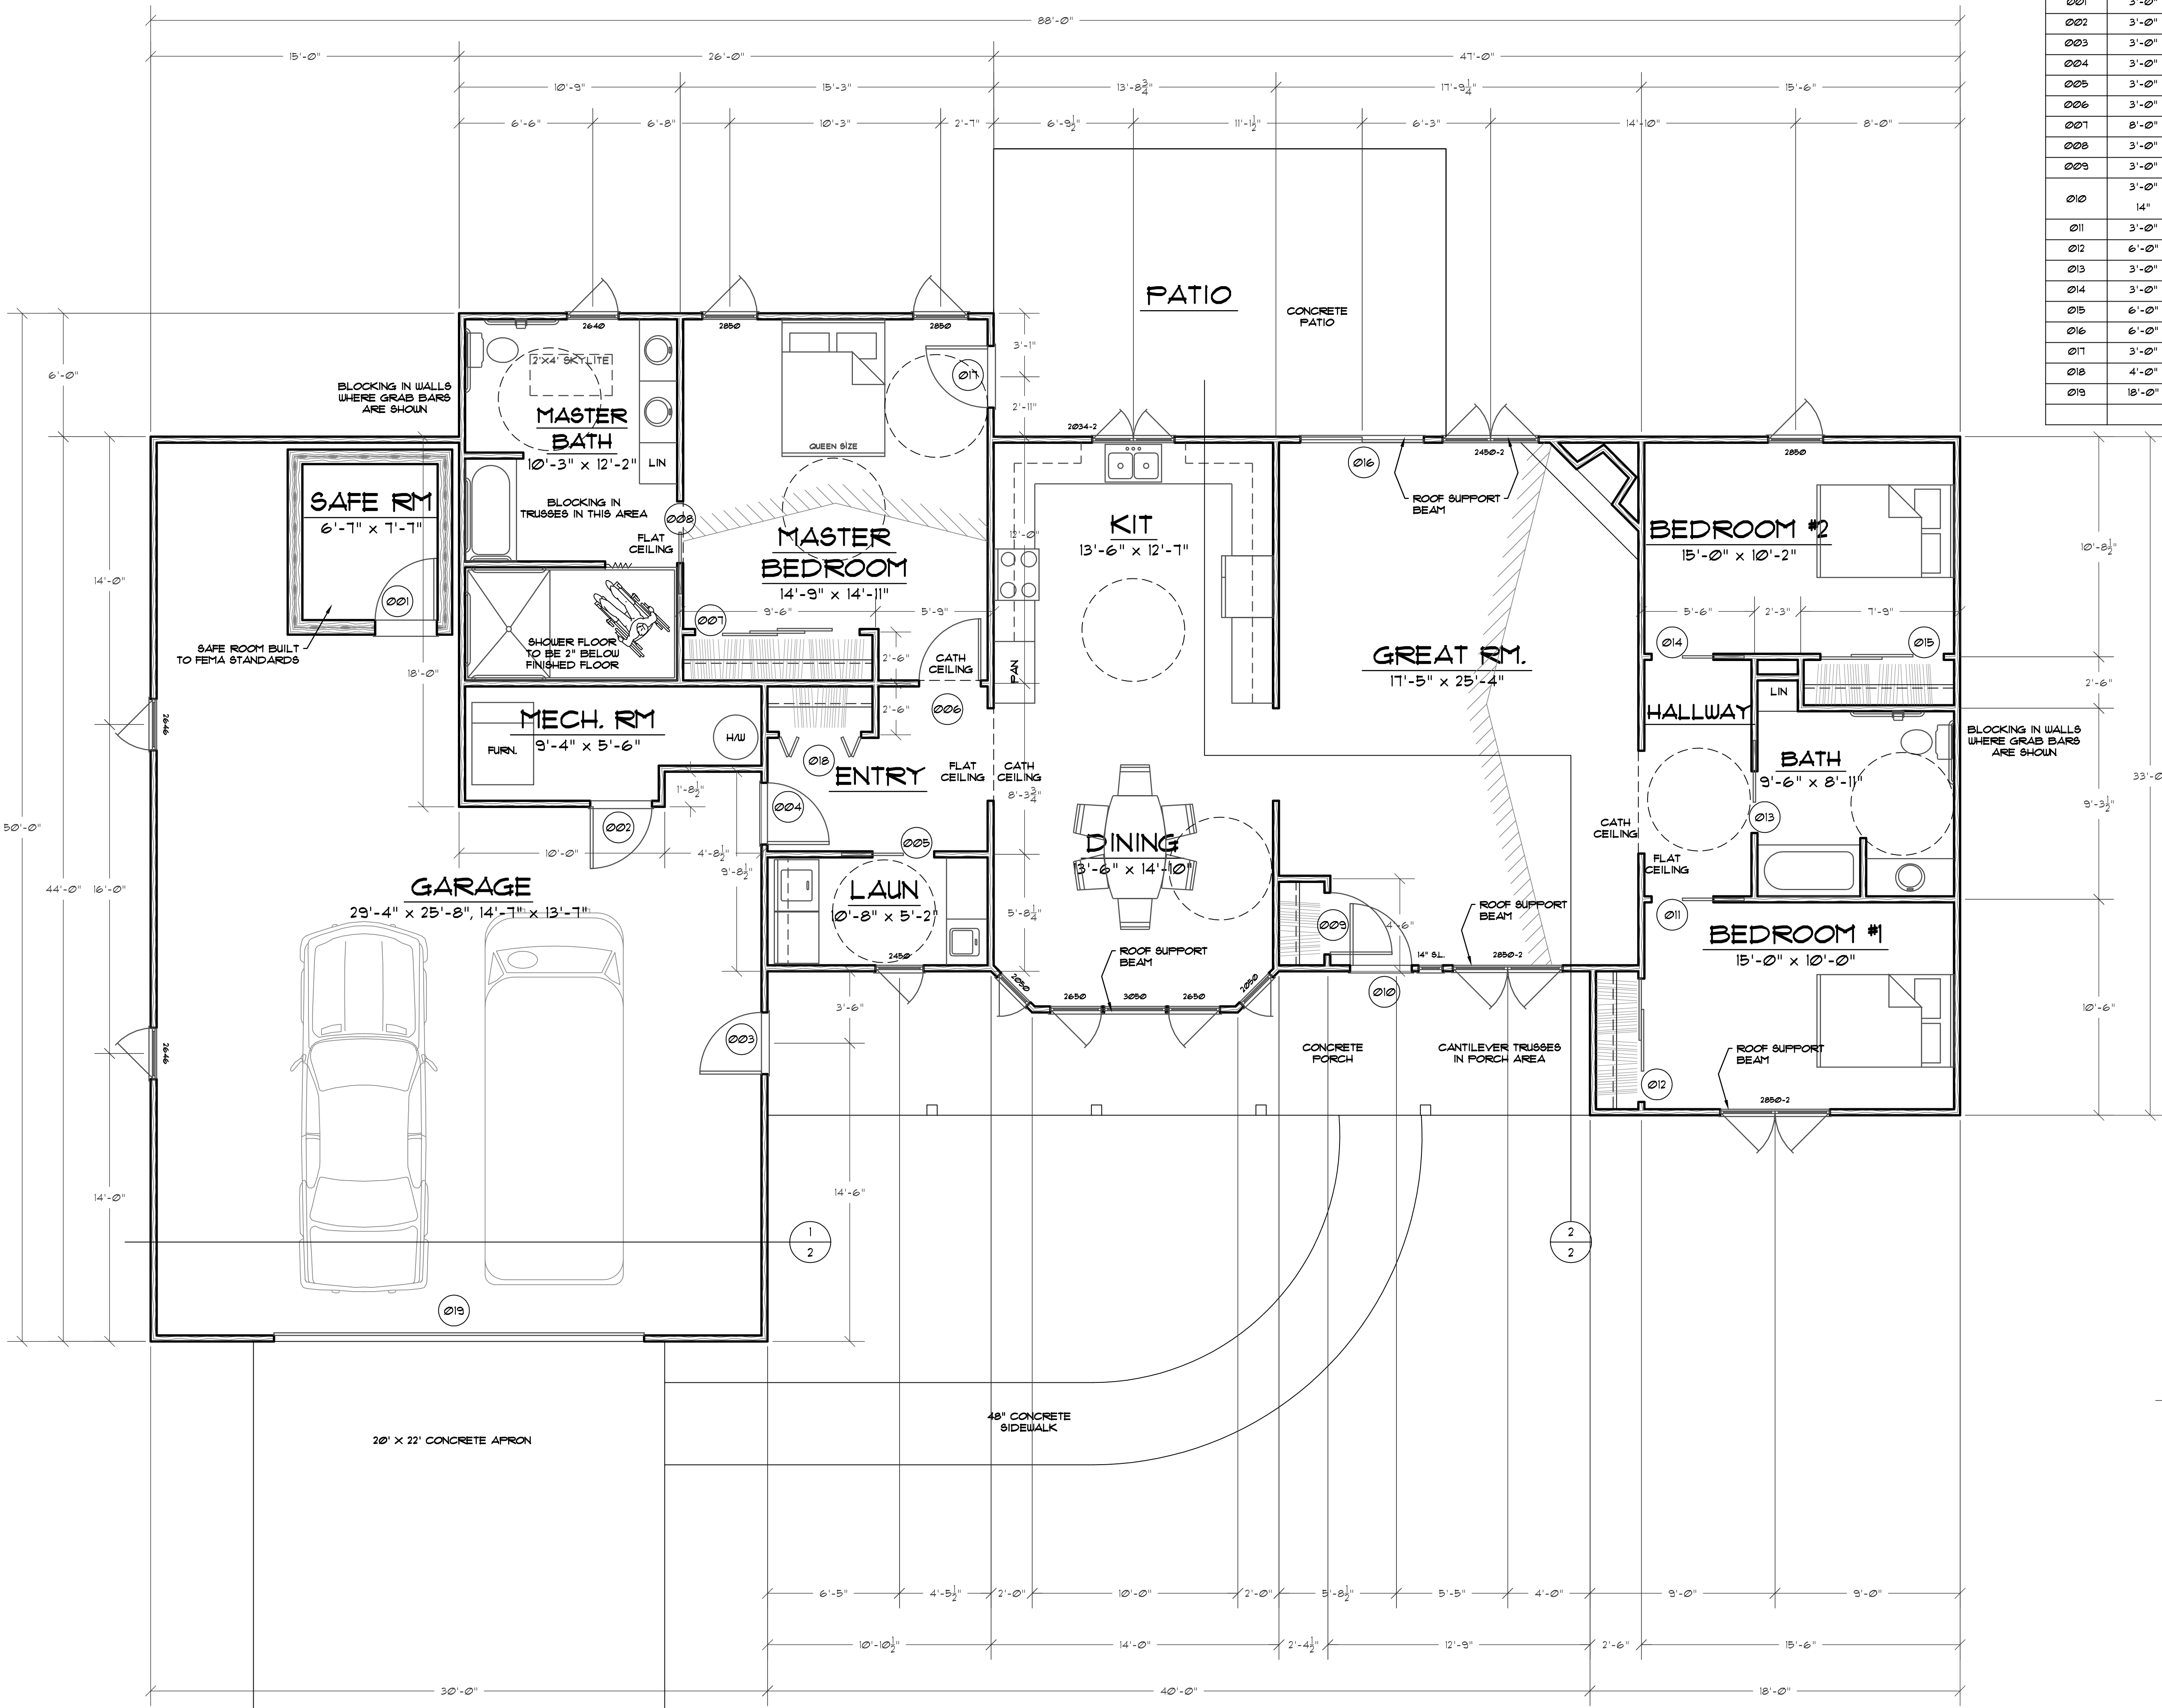

**FLOOR PLAN**  
2078 SQ.FT. FINISHED AREA